


PLANTA DOS BLOCOS E EIXOS DE BALDRAME  
ESCALA: 1/100

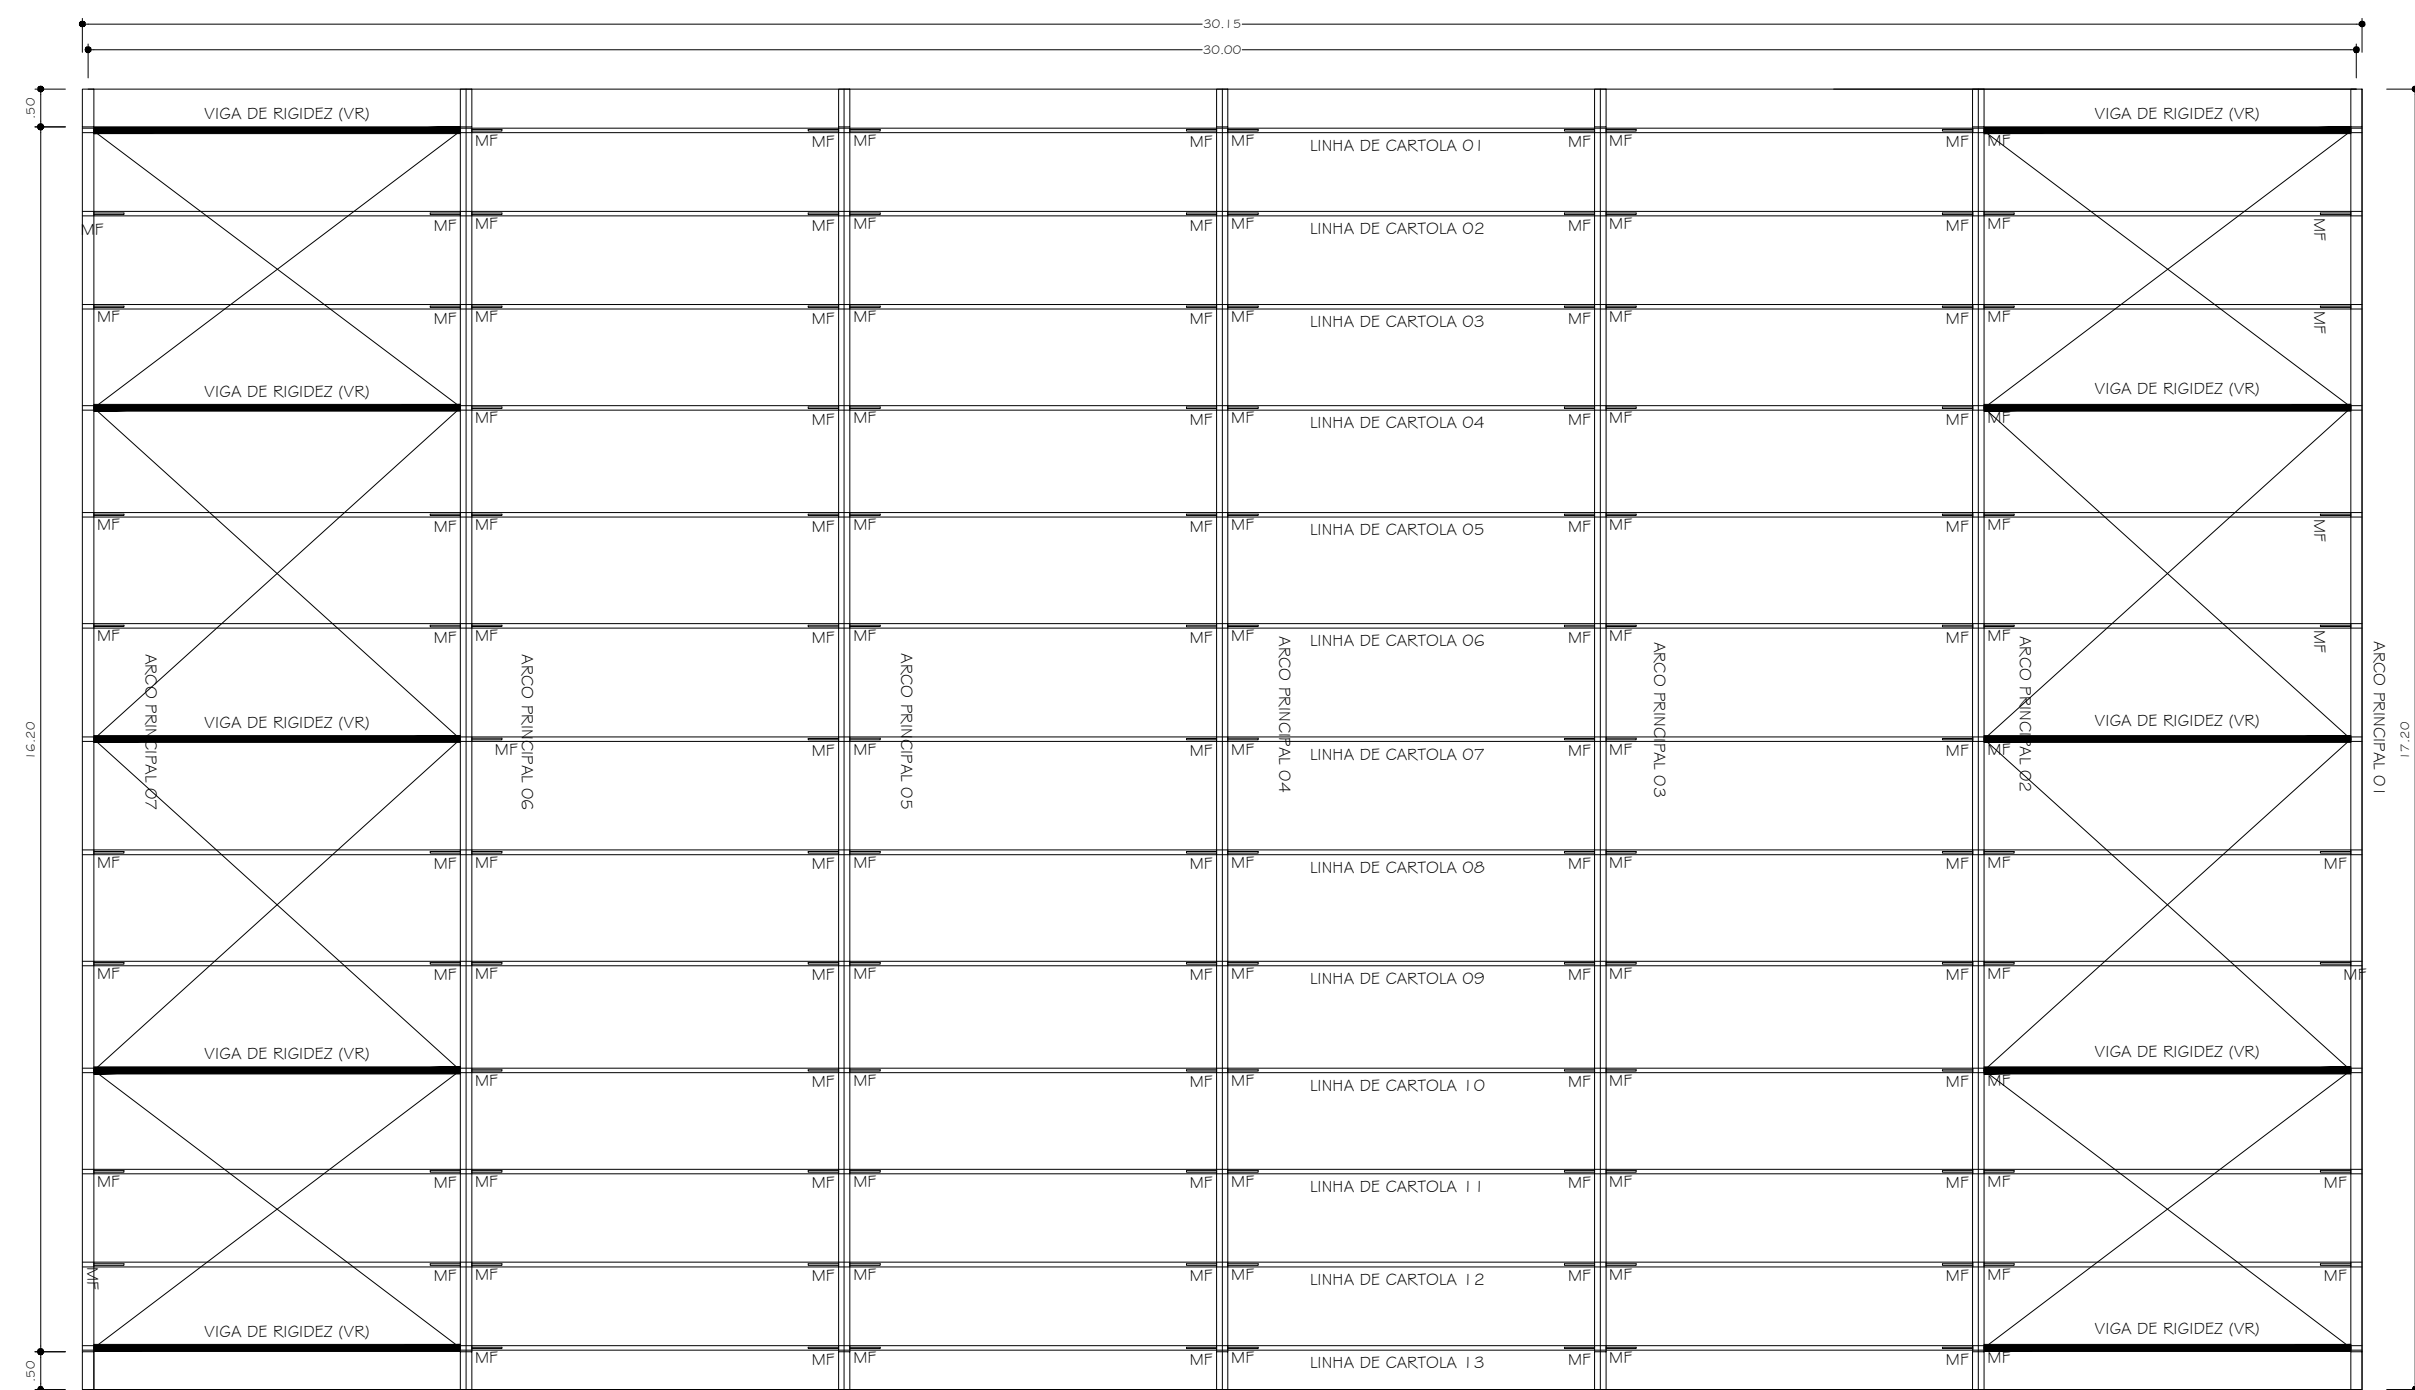

PLANTA DA COBERTURA  
ESCALA: 1/100