


ARQ 04/07 FACHADA 1 ESCALA 1/75

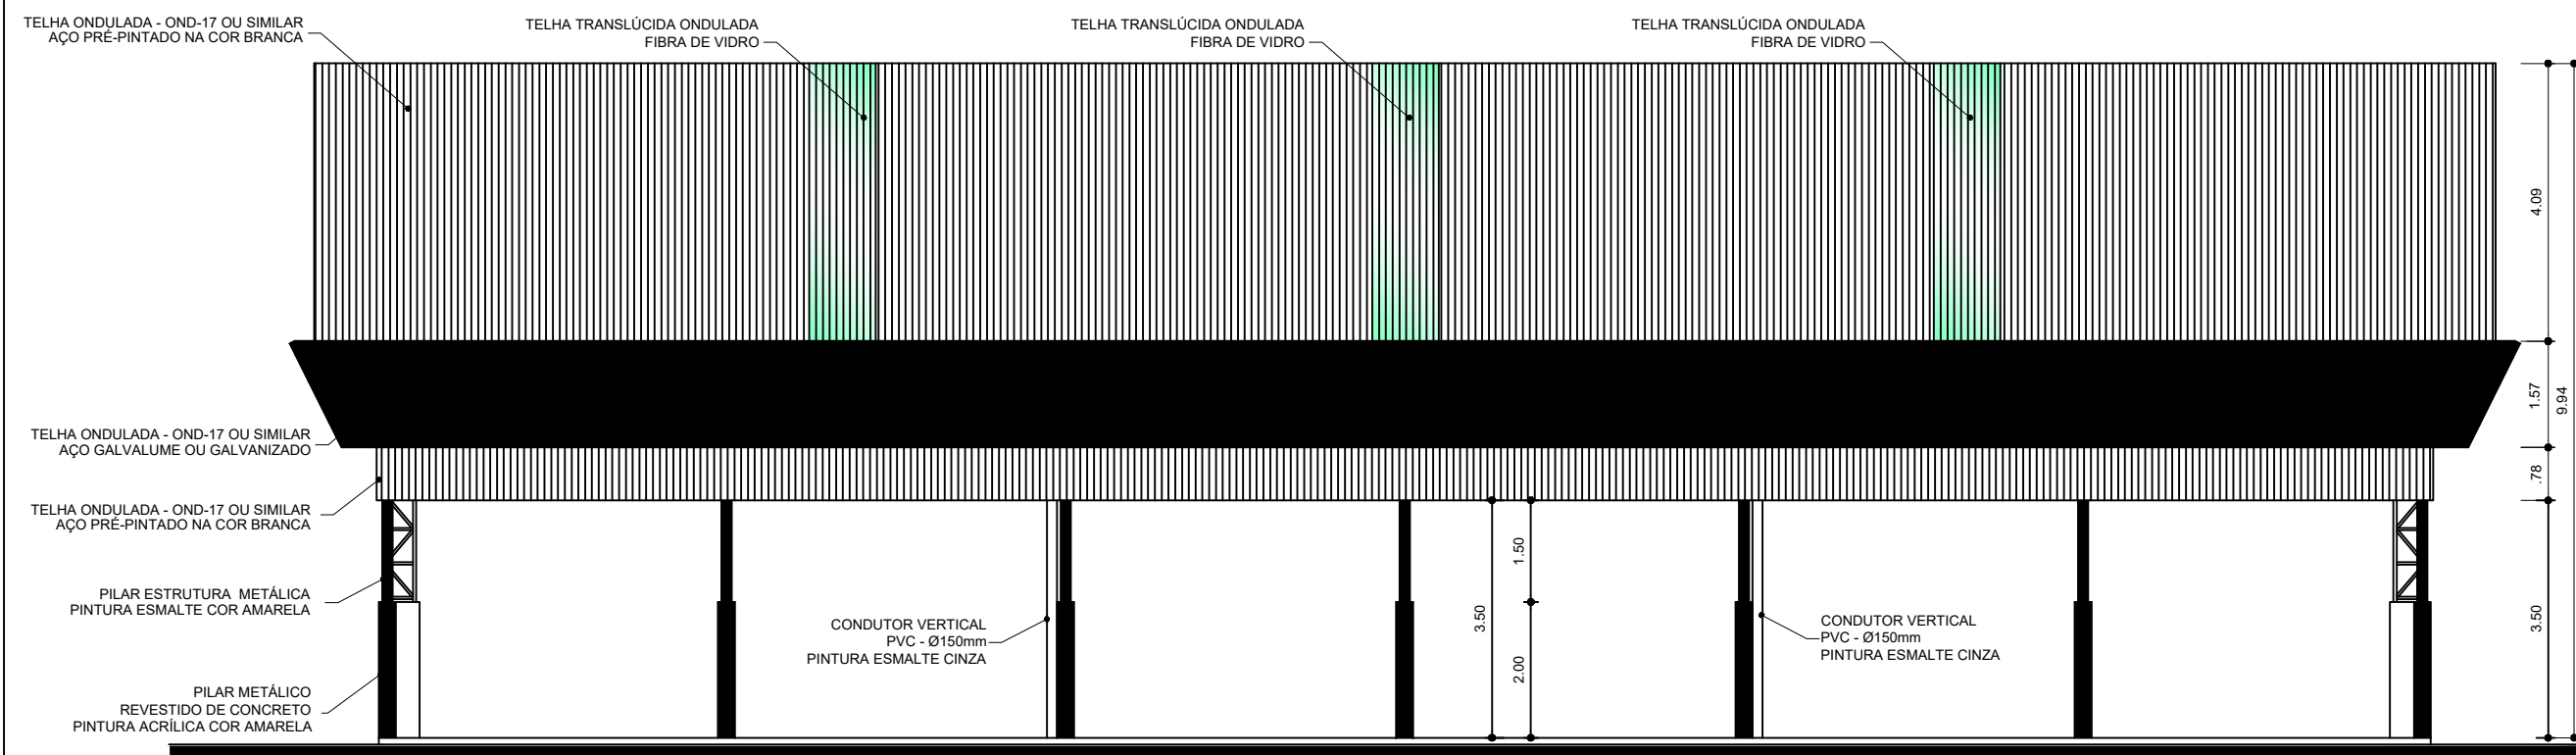

ARQ 05/07 FACHADA 2 ESCALA 1/100