


Resumo do aço

| AÇO | DIAM (mm) | C.TOTAL (m) | QUANT + 10 % (Barra) | UNIT |
|-----------------|-----------|-------------|----------------------|------|
| CA50 | 10.0 | 608.4 | 56 | 12 m |
| CA60 | 5.0 | 667.8 | 62 | 12 m |
| PESO TOTAL (kg) | | | | |
| CA50 | 412.6 | | | |
| CA60 | 113.2 | | | |

Volume de concreto (C-20) = 7.09 m³
 Área de forma = 102.3 m²


V1 (15 x 30)

ESC 1:50

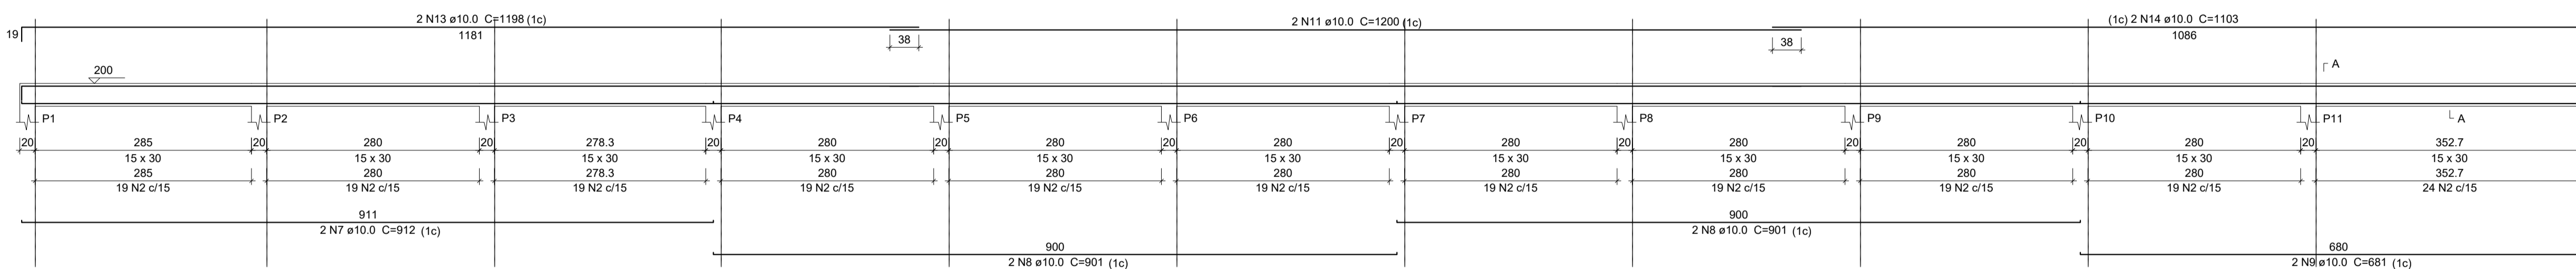


SEÇÃO A-A

ESC 1:25

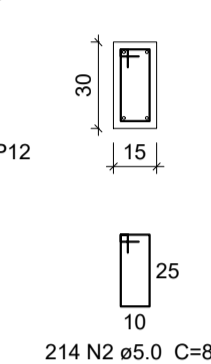


V1 (15 x 30)

ESC 1:50

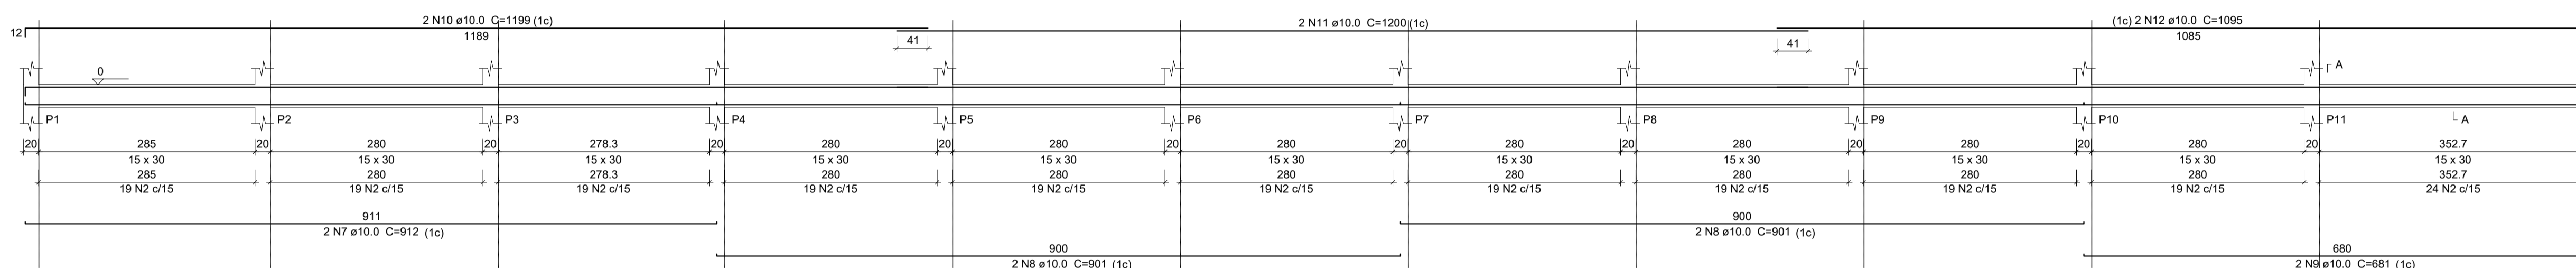

SEÇÃO A-A


ESC 1:25

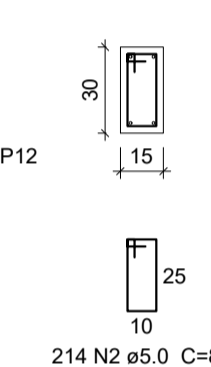

S1=S2=S3=S4=S5=S6=S7=S8=S9=S10=S11=S12

PLANTA


ESC 1:25

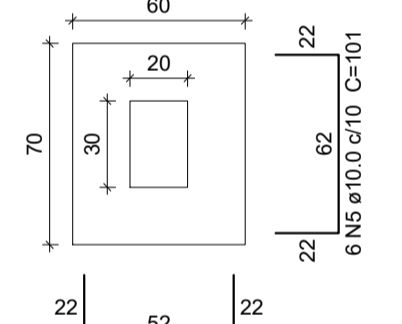


6 N4 ø10.0 ç12 C=91
 Solo com capacidade de suporte > 1.50 kgf/cm²
 Solo compactado sobre a sapata
 peso específico > 1600.00 kgfm³

CORTE


ESC 1:25

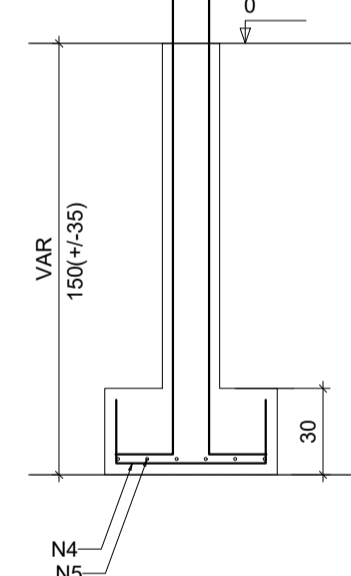

P1=P2=P3=P4=P5=P6=
 =P7=P8=P9=P10=P11=
 =P12

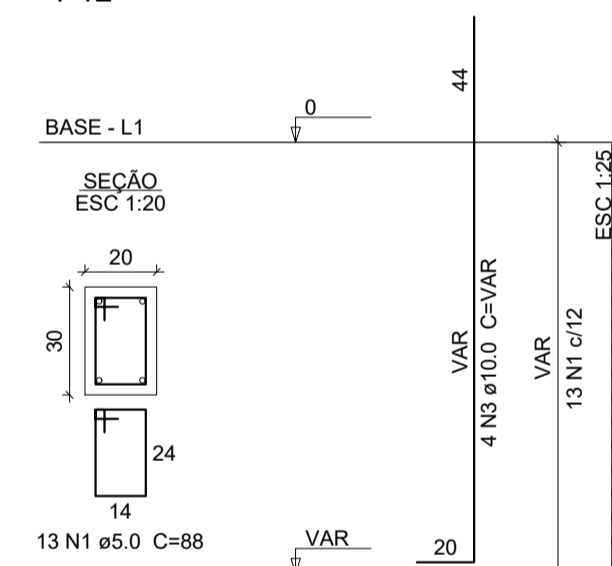

P1=P2=P3=P4=P5=P6=
 =P7=P8=P9=P10=P11=
 =P12

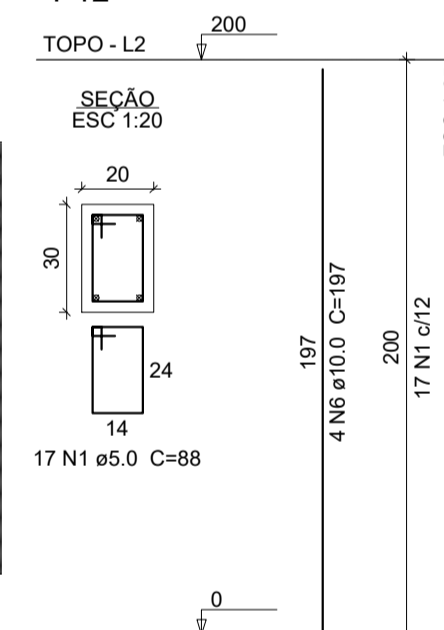

Indianara Follmann
 Arquiteta e Urbanista | CAU/SC 149411-2
 (49) 991040658
 arquitetaindianara@gmail.com

| | |
|--|--------------|
| DESCRIÇÃO | ESCALA |
| Praça municipal de Belmonte-SC | INDICADA |
| DESCRIÇÃO | PRANCHA |
| Projeto Estrutural Muro | 02 |
| DESCRIÇÃO | ARQUIVO |
| Muro | 00000 |
| RESPONSÁVEL TÉCNICO: | DATA |
| INDIANARA FOLLMANN ARQUITETA E URBANISTA CAU/SC A104830-9 | 21/04/2022 |
| PROPRIETÁRIOS: | ÁREA |
| PREFEITURA BELMONTE | Muro:64,00m² |